

SYSTEM	JOINT WIDTH		H1 SEAL HEIGHT		H2 SEAL DEPTH		MOVEMENT ±			
	US	mm	US	mm	US	mm	MINIMUM		MAXIMUM	
	US	mm	US	mm	US	mm	US	mm	US	mm
AR-100S	1"	25	2"	51	2 1/8"	54	1/2"	13	1 1/2"	38


FINISH: n/a
PROJECT:
CUSTOMER:
LOCATION:

APPLICATION -
ARCHITECTURAL COMPRESSION SEAL - EXTERIOR/OPEN STRUCTURE

DATE:	1-25-19
SCALE:	NTS
DOC:	CADJM.217/R3



For More Information Visit: Inprocorp.com

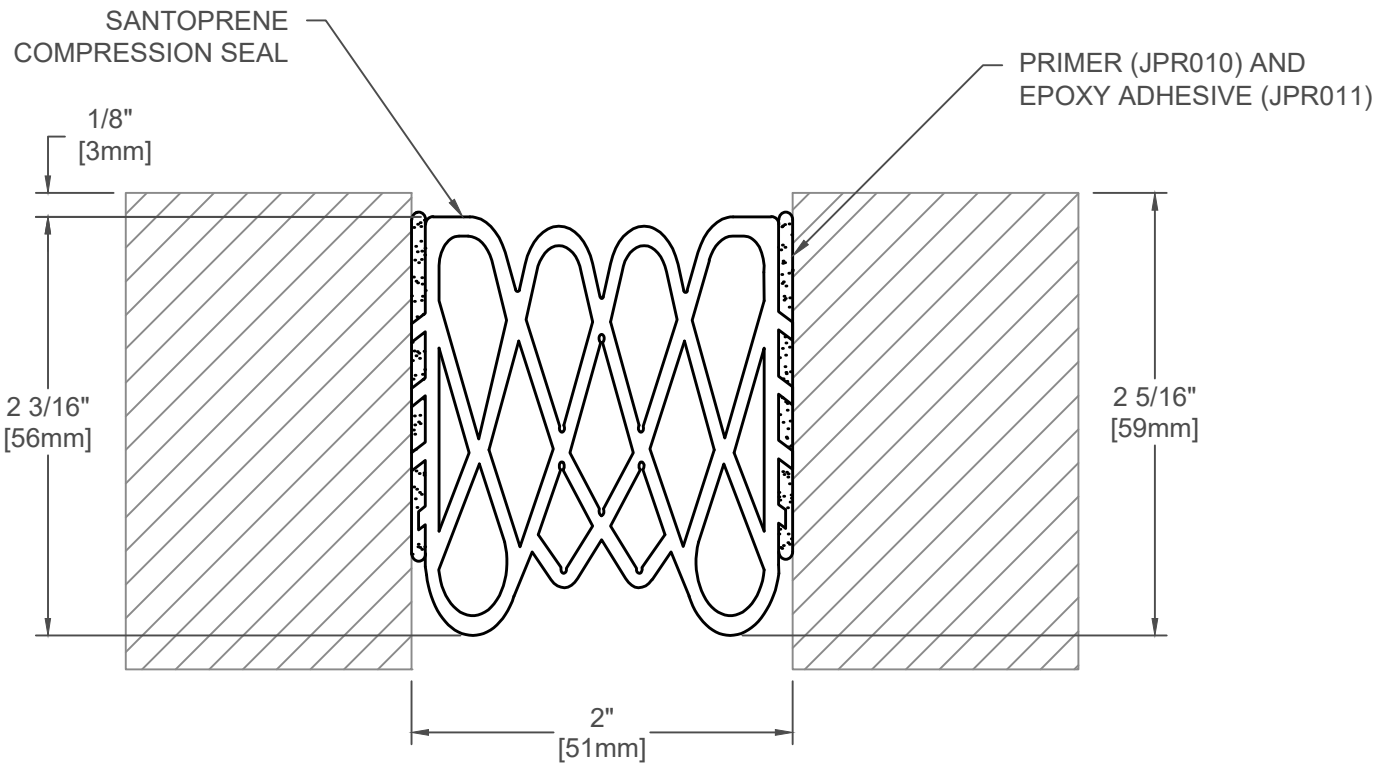

SYSTEM	JOINT WIDTH		H1 SEAL HEIGHT		H2 SEAL DEPTH		MOVEMENT ±			
	US	mm	US	mm	US	mm	MINIMUM		MAXIMUM	
	US	mm	US	mm	US	mm	US	mm	US	mm
AR-200S	2"	51	2 3/16"	56	2 5/16"	59	1"	25	3"	75


FINISH: n/a
PROJECT:
CUSTOMER:
LOCATION:

APPLICATION -
ARCHITECTURAL COMPRESSION SEAL - EXTERIOR/OPEN STRUCTURE

DATE:	6-25-13
SCALE:	NTS
DOC:	CADJM.217/R3

inpro.

For More Information Visit: Inprocorp.com

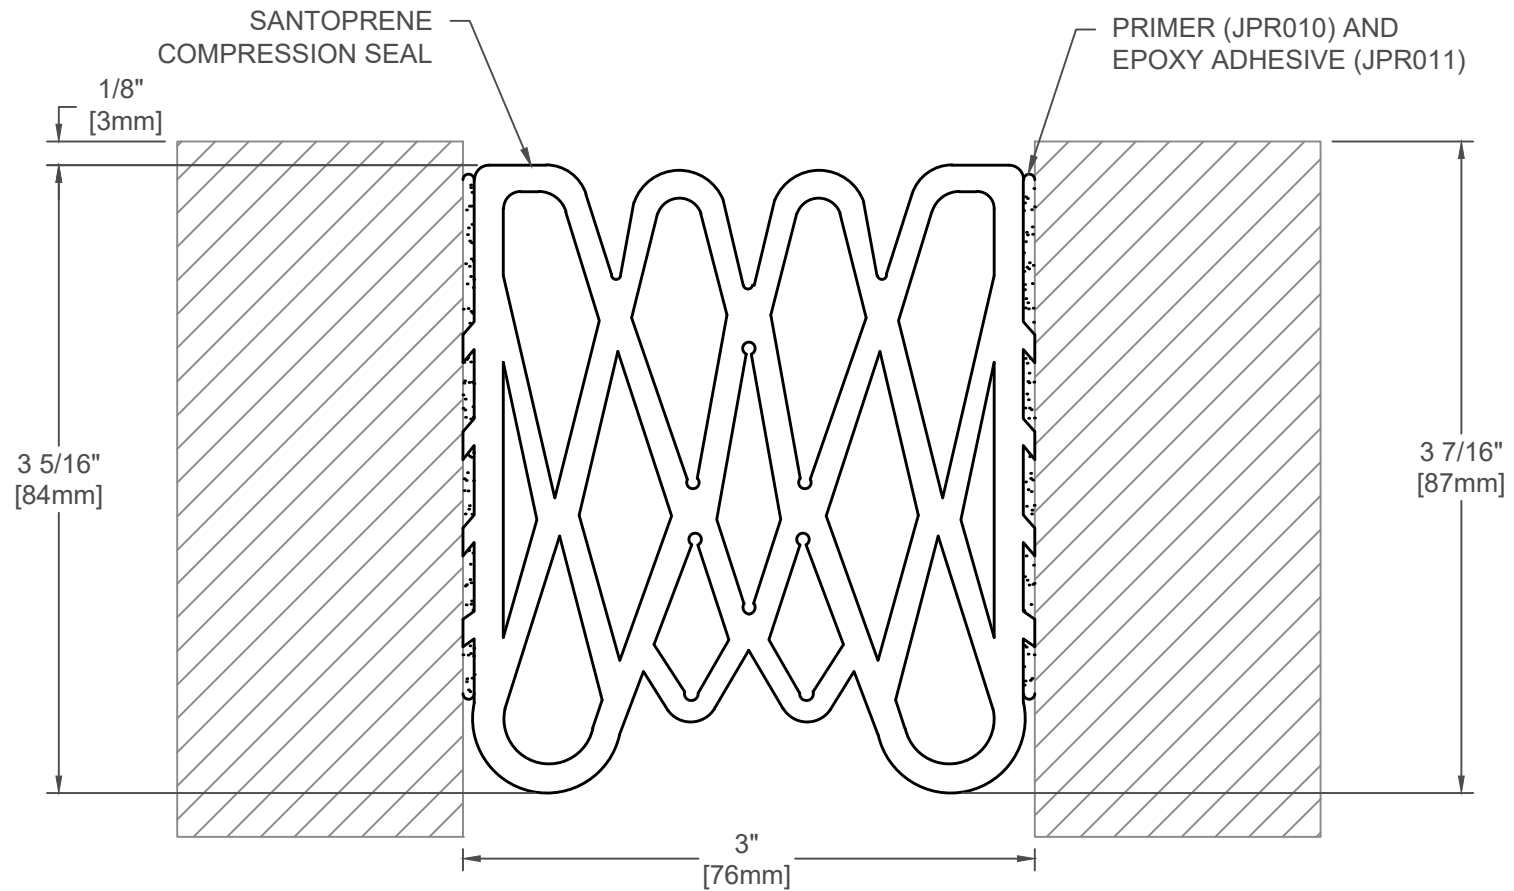

SYSTEM	JOINT WIDTH		H1 SEAL HEIGHT		H2 SEAL DEPTH		MOVEMENT ±			
	US	mm	US	mm	US	mm	MINIMUM		MAXIMUM	
AR-300S	3"	76	3 5/16"	59	3 7/16"	87	1 1/2"	38	4 1/2"	114

FINISH: n/a

PROJECT:

CUSTOMER:

LOCATION:

APPLICATION -
ARCHITECTURAL COMPRESSION SEAL - EXTERIOR/OPEN STRUCTURE


DATE: 7-9-19

SCALE: NTS

DOC: CADJM.217/R3

inpro.

For More Information Visit: Inprocorp.com

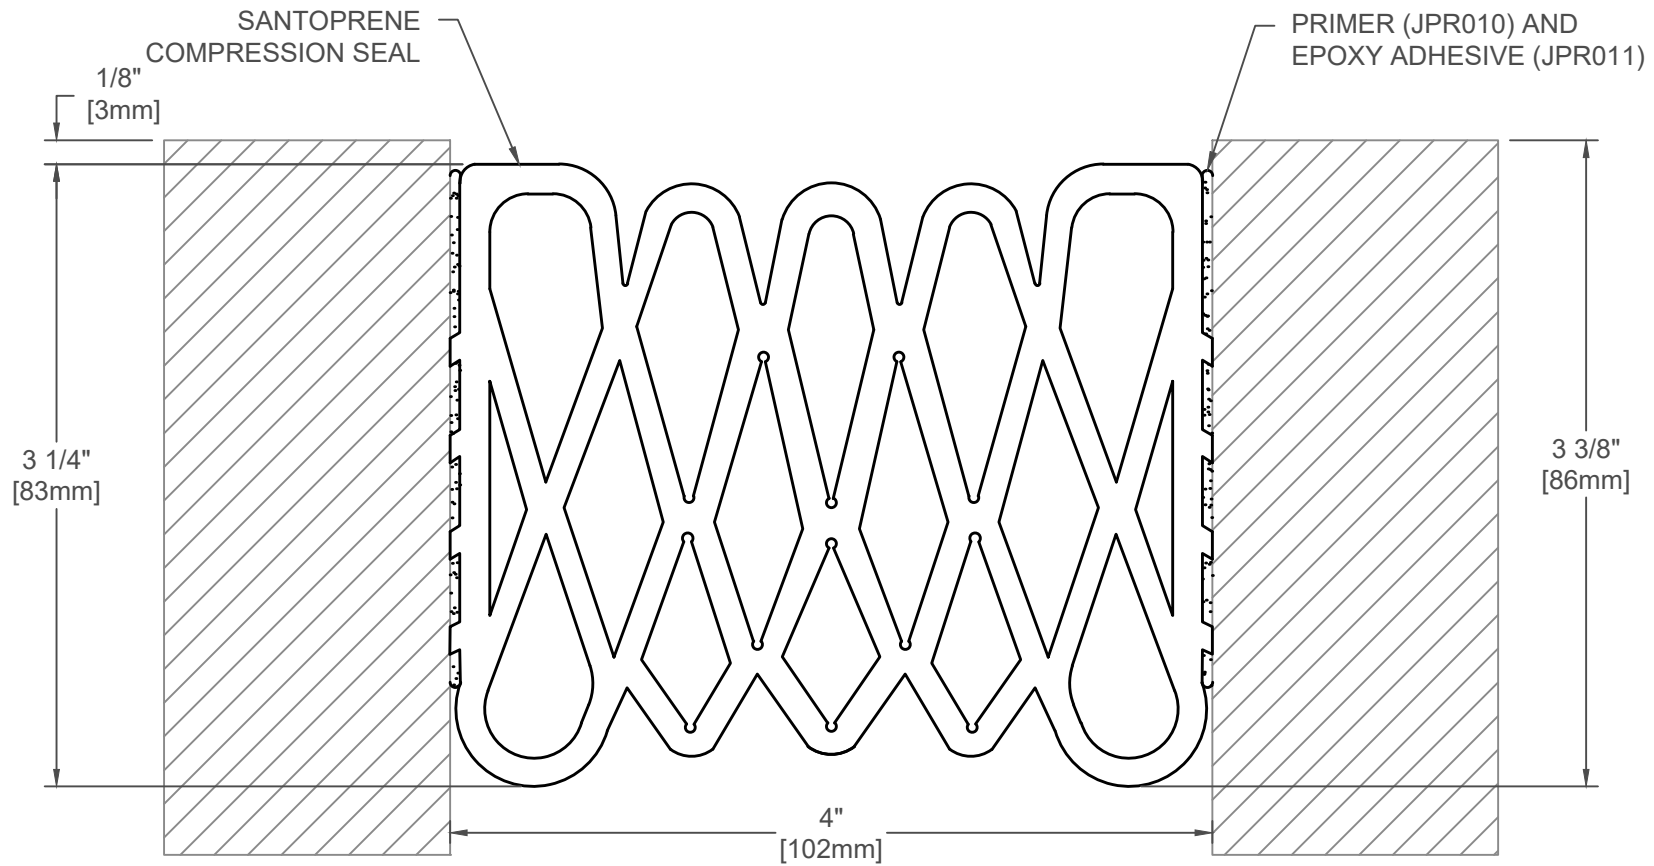

SYSTEM	JOINT WIDTH		H1 SEAL HEIGHT		H2 SEAL DEPTH		MOVEMENT ±			
	US	mm	US	mm	US	mm	MINIMUM		MAXIMUM	
AR-400S	4"	102	3 1/4"	59	3 3/8"	87	2"	51	6"	152

FINISH: n/a

PROJECT:

CUSTOMER:

LOCATION:

APPLICATION -
ARCHITECTURAL COMPRESSION SEAL - EXTERIOR/OPEN STRUCTURE

DATE: 7-9-19

SCALE: NTS

DOC: CADJM.217/R3

inpro.

For More Information Visit: Inprocorp.com